

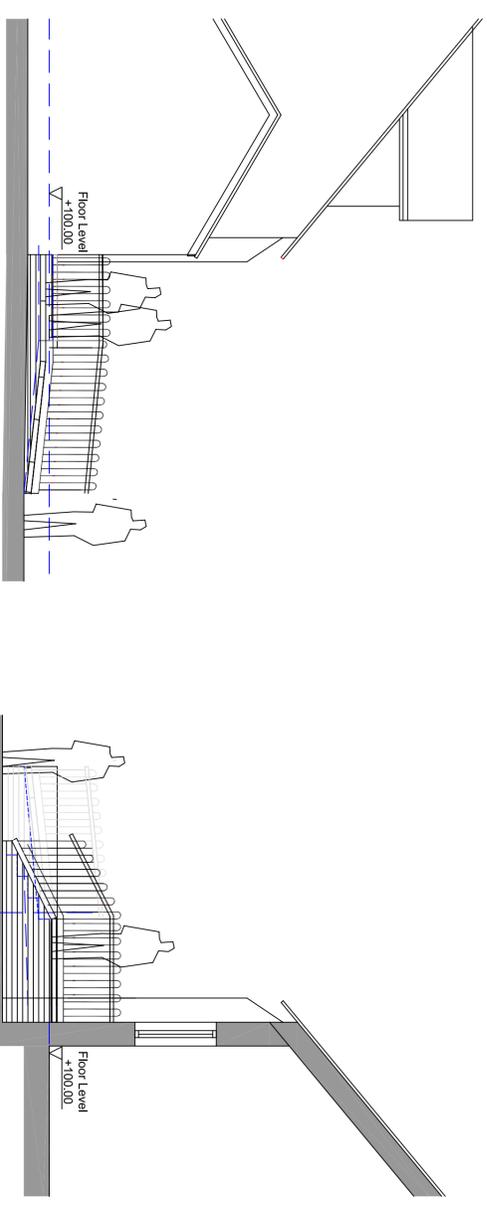


SOUTH EAST ELEVATION

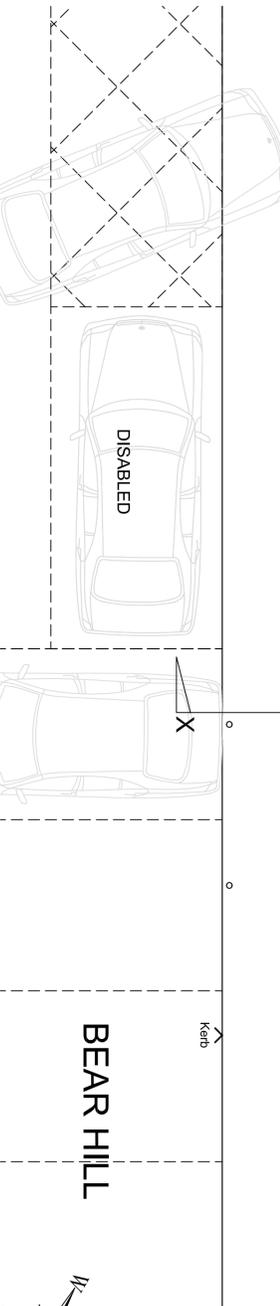


SOUTH WEST ELEVATION

CROSS SECTION X - X
(NORTH EAST ELEVATION)

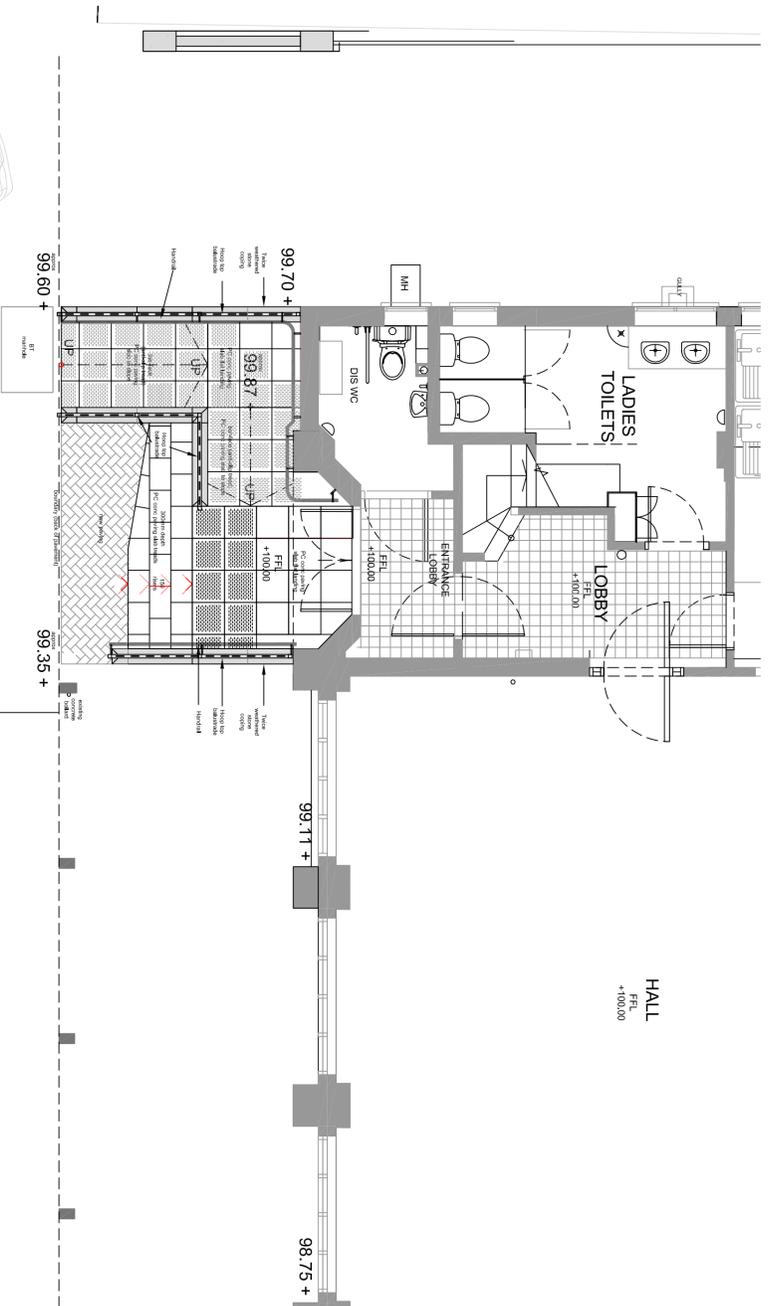

GROUND FLOOR @ datum FFL 100.00m

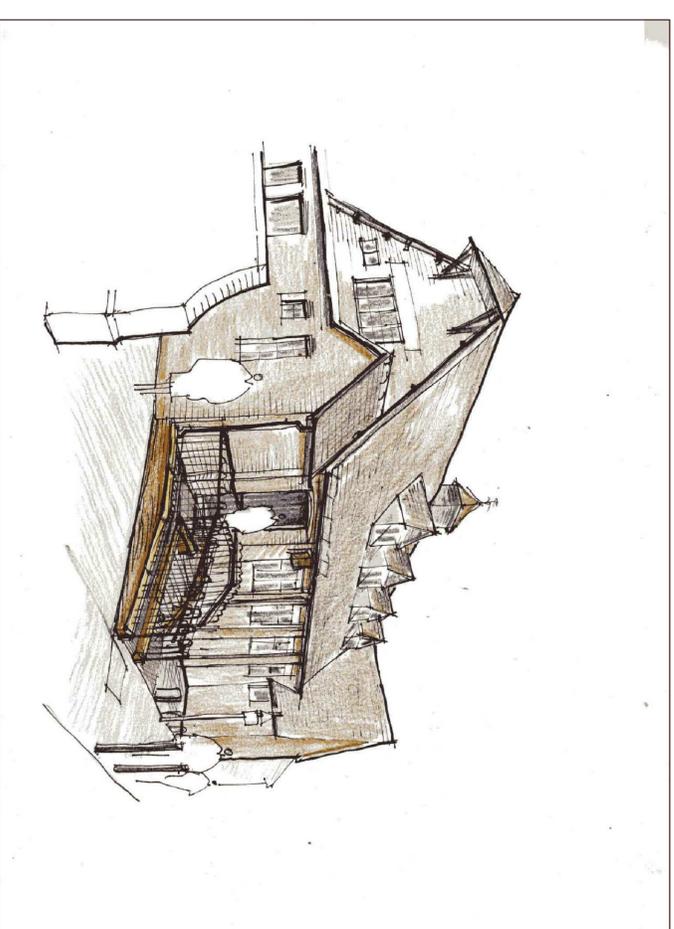

VIEW LOOKING FROM BEAR HILL (SOUTH WEST)

MATERIALS:

- DWARF WALLS - TO MATCH EXISTING ENTRANCE PIER BRICKWORK
- STONE COPING - TO MATCH EXISTING PLINTH STONEMWORK
- BALUSTRADE - BLACK PAINTED METAL BOW TOP, CONTRASTING HANDRAIL
- PAVING - PRE-CAST CONCRETE PAVING SLAB TO STEPS & RAMPS



Marc Worrall Associates
architecture • planning • design

Woodcote, Tanwood Close, Callow Hill,
Redditch, Worcester, B97 5YU.
email: mwa@marcnetct.com tel: 01527 546855
website: www.marcnetct.com

By **Rev Date Description**

DO NOT SCALE FROM THIS DRAWING.

All dimensions to be checked on site by The Contractor.
All contents of this drawing Copyright of Marc Worrall Associates.

CLIENT
Avechurch Village Hall Trust

TITLE
10 Bear Hill,
Avechurch,
Worcestershire,
B48 7JX

PROPOSED BLOCK,
LOCATION GROUND FLOOR
PLANS & ELEVATIONS

DRAWN: nls DATE: 25-07-18 SCALE: 1:100 AT A1 ONLY

CHECKED: MW CAD Ref: 7609-01.Dwg

DRAWING NO: **7609-21**